


**University of Nairobi
Enterprises and Services
Limited**

Arboretum Drive, off State House Road
P.O. Box 68241-00200 Nairobi, Kenya.

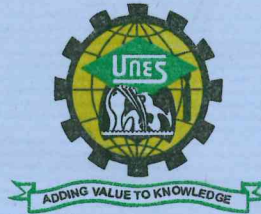

+254-20-491 3910
+254-20-491 3904
unes@uonbi.ac.ke
www.unes.co.ke
uneslimited
@uneslimited

11th March, 2021

TO ALL PARTICIPATING BIDDERS

Dear Sirs,

**RE: UNES/USAID/HEALTHIT/013/2020-2021 - PROPOSED OFFICE FIT-OUT
WORKS TO USAID HEALTHIT PROJECT OFFICES AT 12TH FLOOR UON TOWER,
THE UNIVERSITY OF NAIROBI**

ADDENDUM NO. 001:

We refer to the above tender dated 2nd March, 2021.

Following the mandatory site visit that was held on 9th March, 2021 at UoN Towers 12th Floor, attached is the drawing for the above-mentioned works.


The rest of the terms of the tender remain the same.

Thank you.




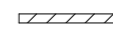



SEITH ABEKA

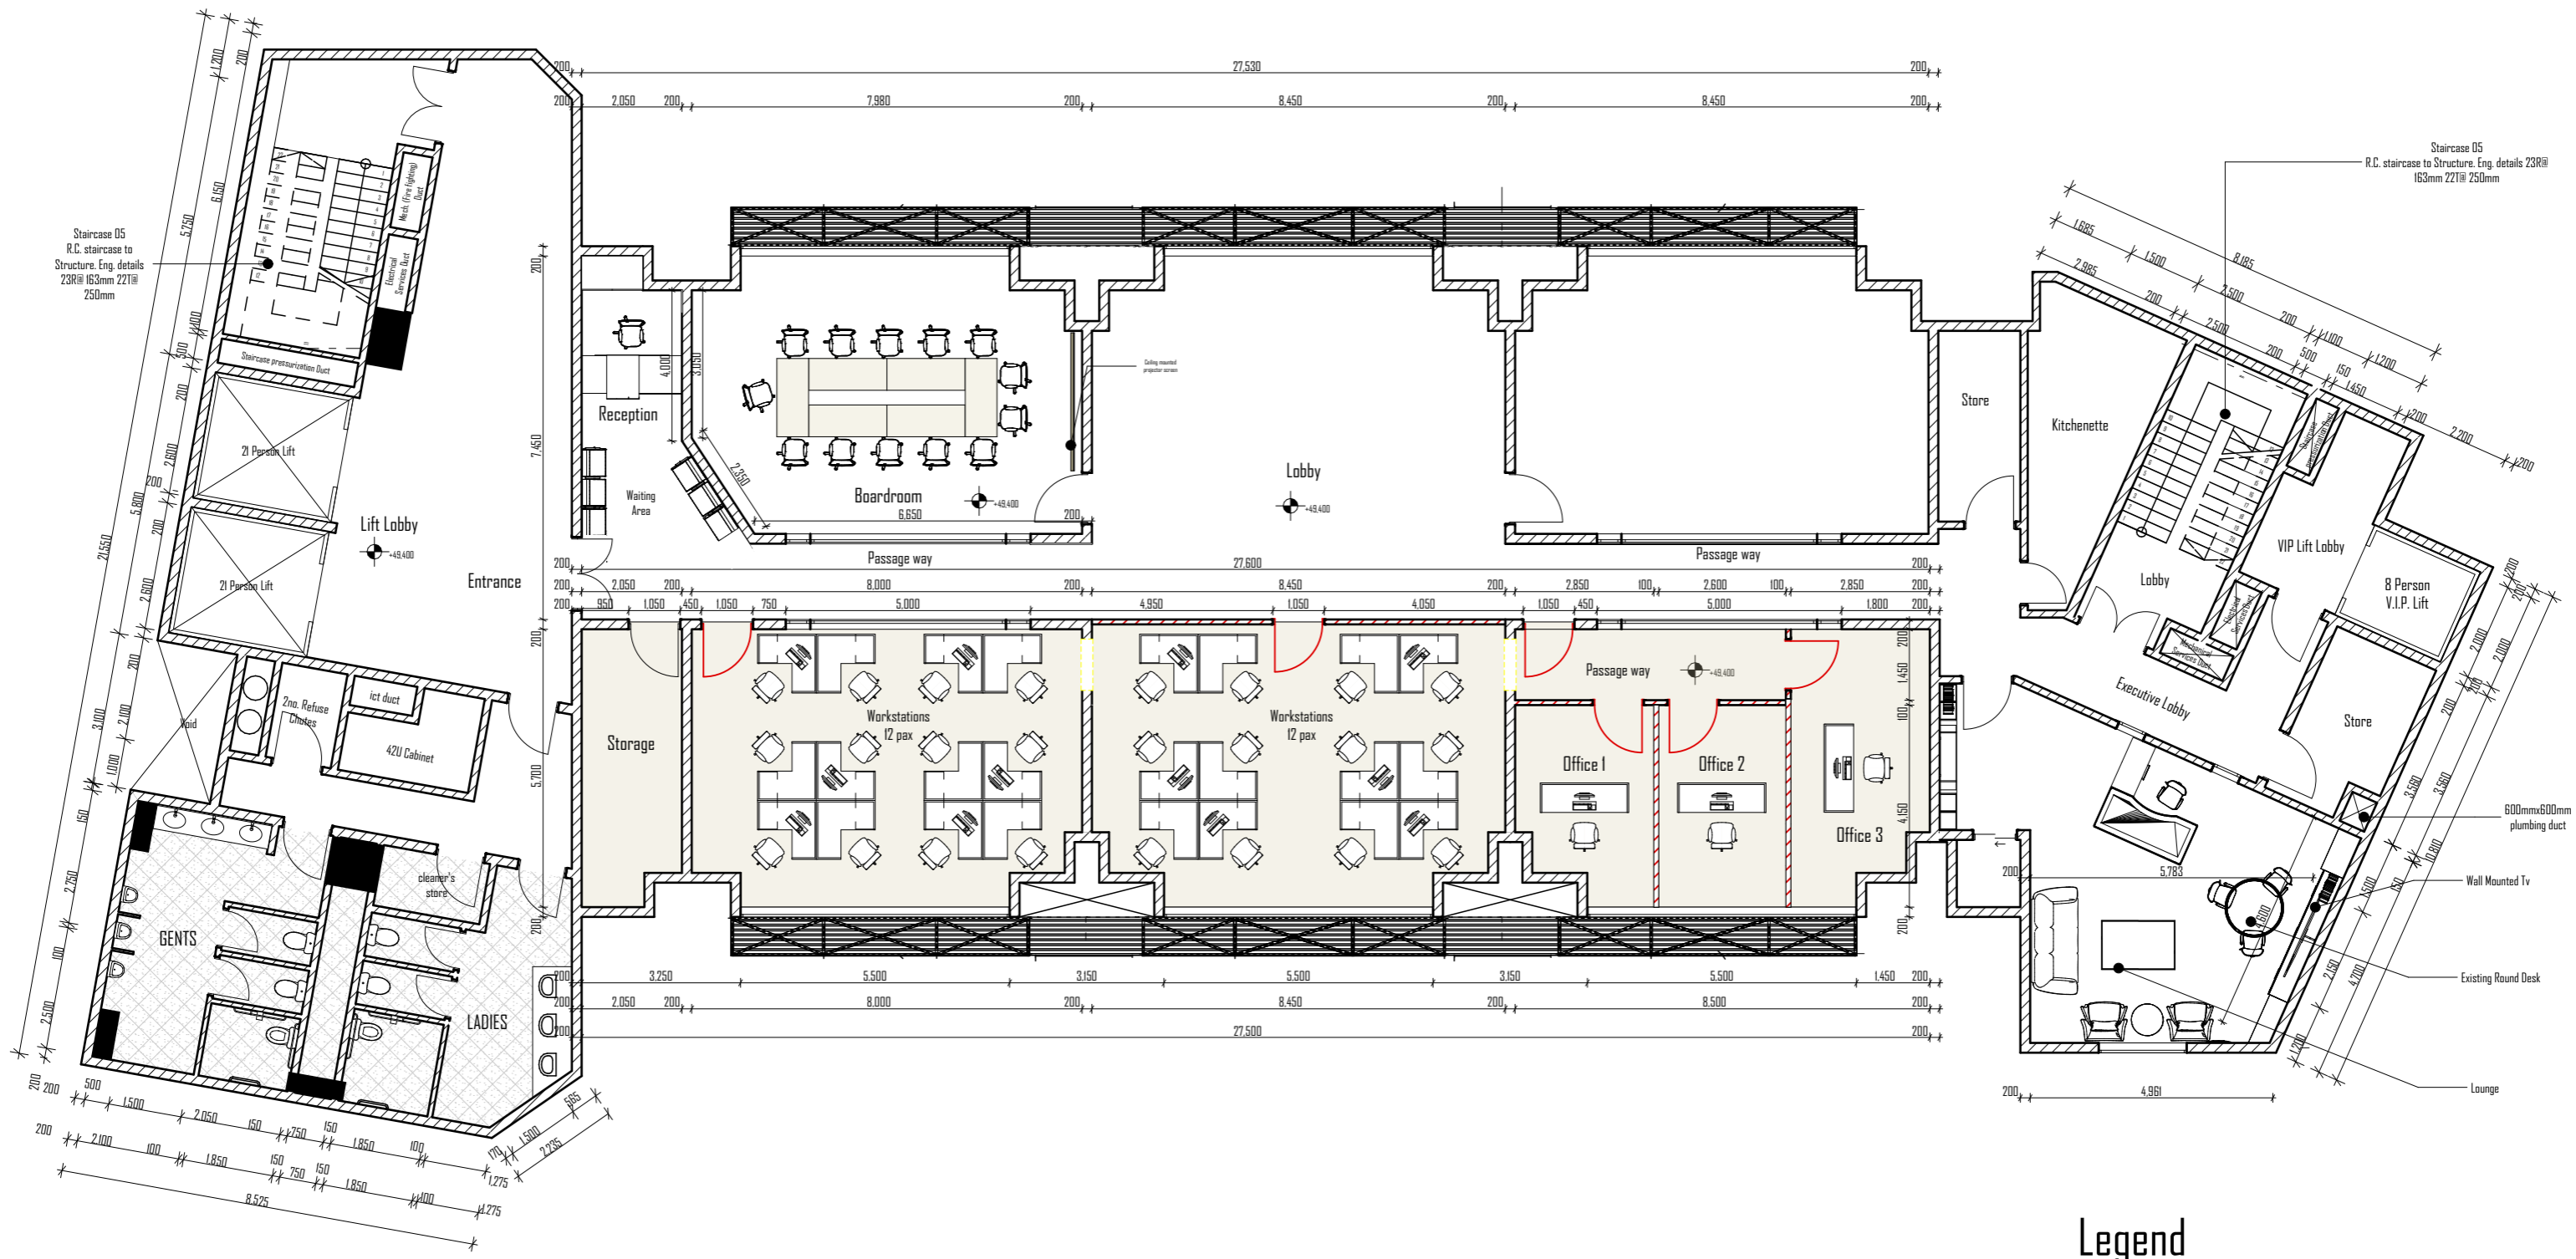Ag. MANAGING DIRECTOR.




Option 4

Legend

-  Lines with hatching and red colouring indicate new walls to be constructed.
-  Lines with hatching and black colouring indicate existing walls
-  Door symbol with red outline indicates new doors to be installed.
-  Lines with yellow colouring indicate existing doors to be removed.
-  Rentable space ; 145 sqm

Consultants.



DEPT. OF ARCHITECTURE AND BUILDING SCIENCE
P.O BOX 30197
Email:architecture@uonbi.ac.ke

Client



UON TOWERS
P.O BOX 30197
Email:mail@uonbi.ac.ke

Job title

Proposed USAID Offices

Job No. 150(05)JC18

Drawing title

UON Information centre General Plan

Scale. 1:100

Dwg No. 001

Date June, 2018

Designed M. Mweru

Drawn G. Kuria

Checked M. Mweru

Notes



**UNES/USAID/HEALTHIT/013/2020-2021 – ACKNOWLEDGEMENT OF
ADDENDUM 001**

We, the undersigned hereby certify that the addendum is an integral part of the document and has been incorporated in the tender proposal.

Signed.....

Tenderer.....

Date.....

Stamp: